

MARK	DATE	DESCRIPTION



LOCATION MAP		NOT TO SCALE
NAME	J. WATIES WARING JUDICIAL CENTER	
STREET	83 MEETING STREET	
CITY + STATE	CHARLESTON	SC 29401
BUILDING NO.	-	

PROJECT TITLE	UPDATE FINISHES IN VISITING CHAMBERS
PROJECT DESCRIPTION	-
PROJECT NO.	24-CHAS-CM2


DATE	09 AUGUST 2024
------	----------------

GENERAL NOTES

- (1) DASHED PINK LINES INDICATE LIMITS OF SCOPE OF WORK.
- (2) GRAY CROSSHATCH INDICATES EX. WOOD FLOORING TO BE REFINISHED.

DRAWING TITLE	FLOOR PLAN
FILE NAME	FLOOR PLAN_09 AUGUST 2024.DWG
FLOOR NO.	02
DRAWN BY	MGW
CHECKED BY	MGW
SHEET SIZE	11 X 17
DRAWING SCALE	1/4" = 1'-0"

DRAWING NUMBER	A	1	11
	DISCIPLINE SHEET	SHEET TYPE OF	SEQUENCE 000

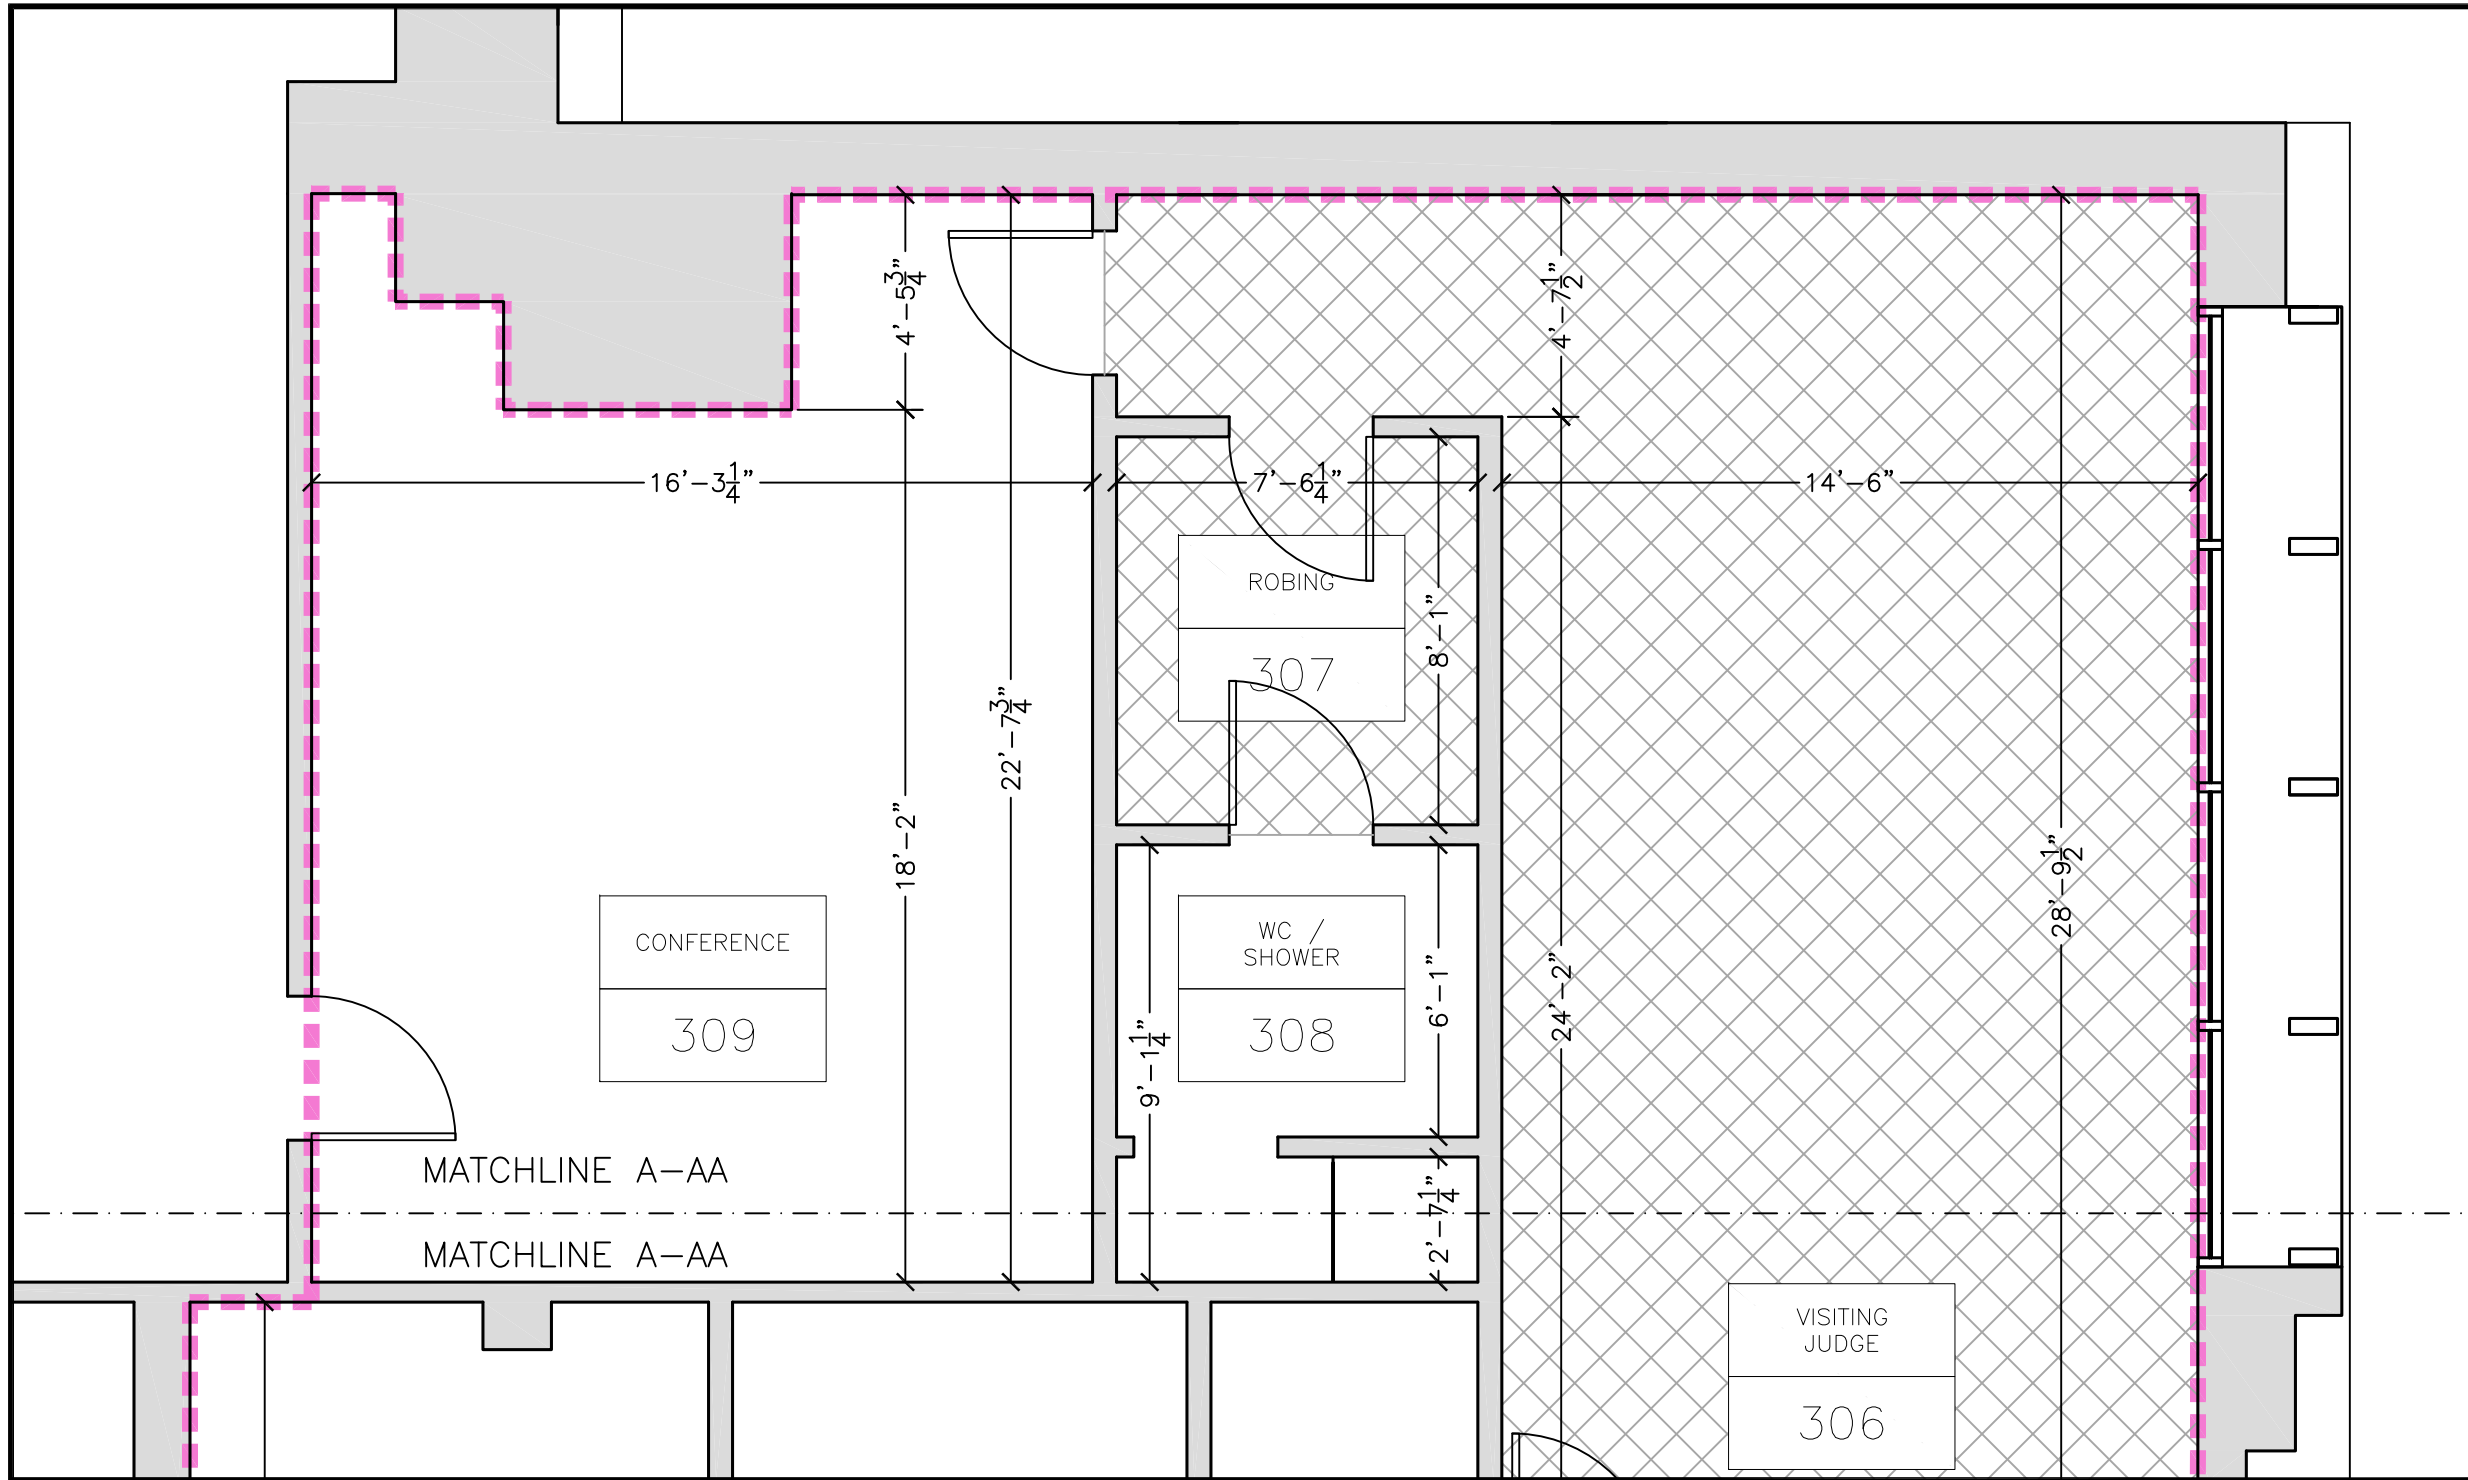

MARK	DATE	DESCRIPTION



LOCATION MAP		NOT TO SCALE
NAME	J. WATIES WARING JUDICIAL CENTER	
STREET	83 MEETING STREET	
CITY + STATE	CHARLESTON	SC 29401
BUILDING NO.	-	

PROJECT TITLE	UPDATE FINISHES IN VISITING CHAMBERS
PROJECT DESCRIPTION	-
PROJECT NO.	24-CHAS-CM2

DATE	09 AUGUST 2024
------	----------------

DRAWING TITLE	FLOOR PLAN
FILE NAME	FLOOR PLAN_09 AUGUST 2024.DWG
FLOOR NO.	02
DRAWN BY	MGW
CHECKED BY	MGW
SHEET SIZE	11 X 17
DRAWING SCALE	1/4" = 1'-0"

DRAWING NUMBER	A 1 12		
	DISCIPLINE	SHEET TYPE	SEQUENCE
	SHEET	000 OF	000

GENERAL NOTES

- (1) DASHED PINK LINES INDICATE LIMITS OF SCOPE OF WORK.
- (2) GRAY CROSSHATCH INDICATES EX. WOOD FLOORING TO BE REFINISHED.